




120 N. Orange Ave Orlando, Florida 32801
 P (407) 644-2656 F (407) 628-3269 HHCP.com

Camp Hope, Inc.
CAMP HOPE LIVING COMMUNITY
 PHASE I - READAPTED USE
 OF EXISTING BUILDINGS
 A HELMAN HURLEY CHARVAT PEACOCK / ARCHITECTS, INC. PROJECT
 Carr. 787 Km 4.5, Bo. Beatriz Sector Villa Rosa, Cidra, PR. 00739



Key Plan

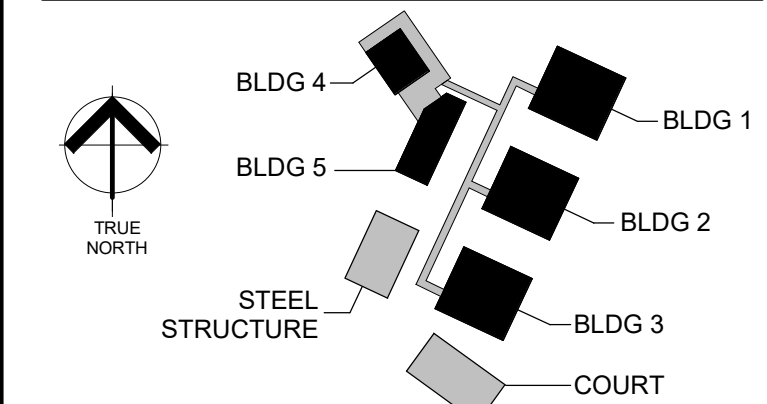

Issued For

Concept Design 9/24/2020

Revisions



No.	Description	Date

HHCP Project # 4038.00 Seal
 Consultant Project #

Drawn By: J. JORDAN
 Project Coordinator: V. MARRERO
 Project Manager: P. MATTA
 JOHN H. JORDAN License No. 7648 09 | 24 | 2020

PRELIMINARY CONCEPT SITE PLAN

CA102

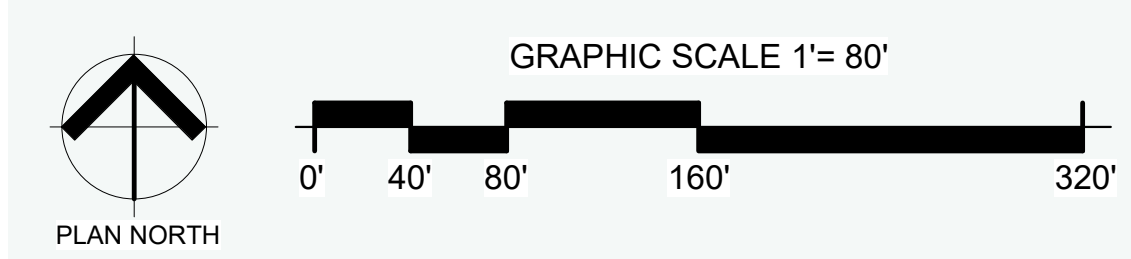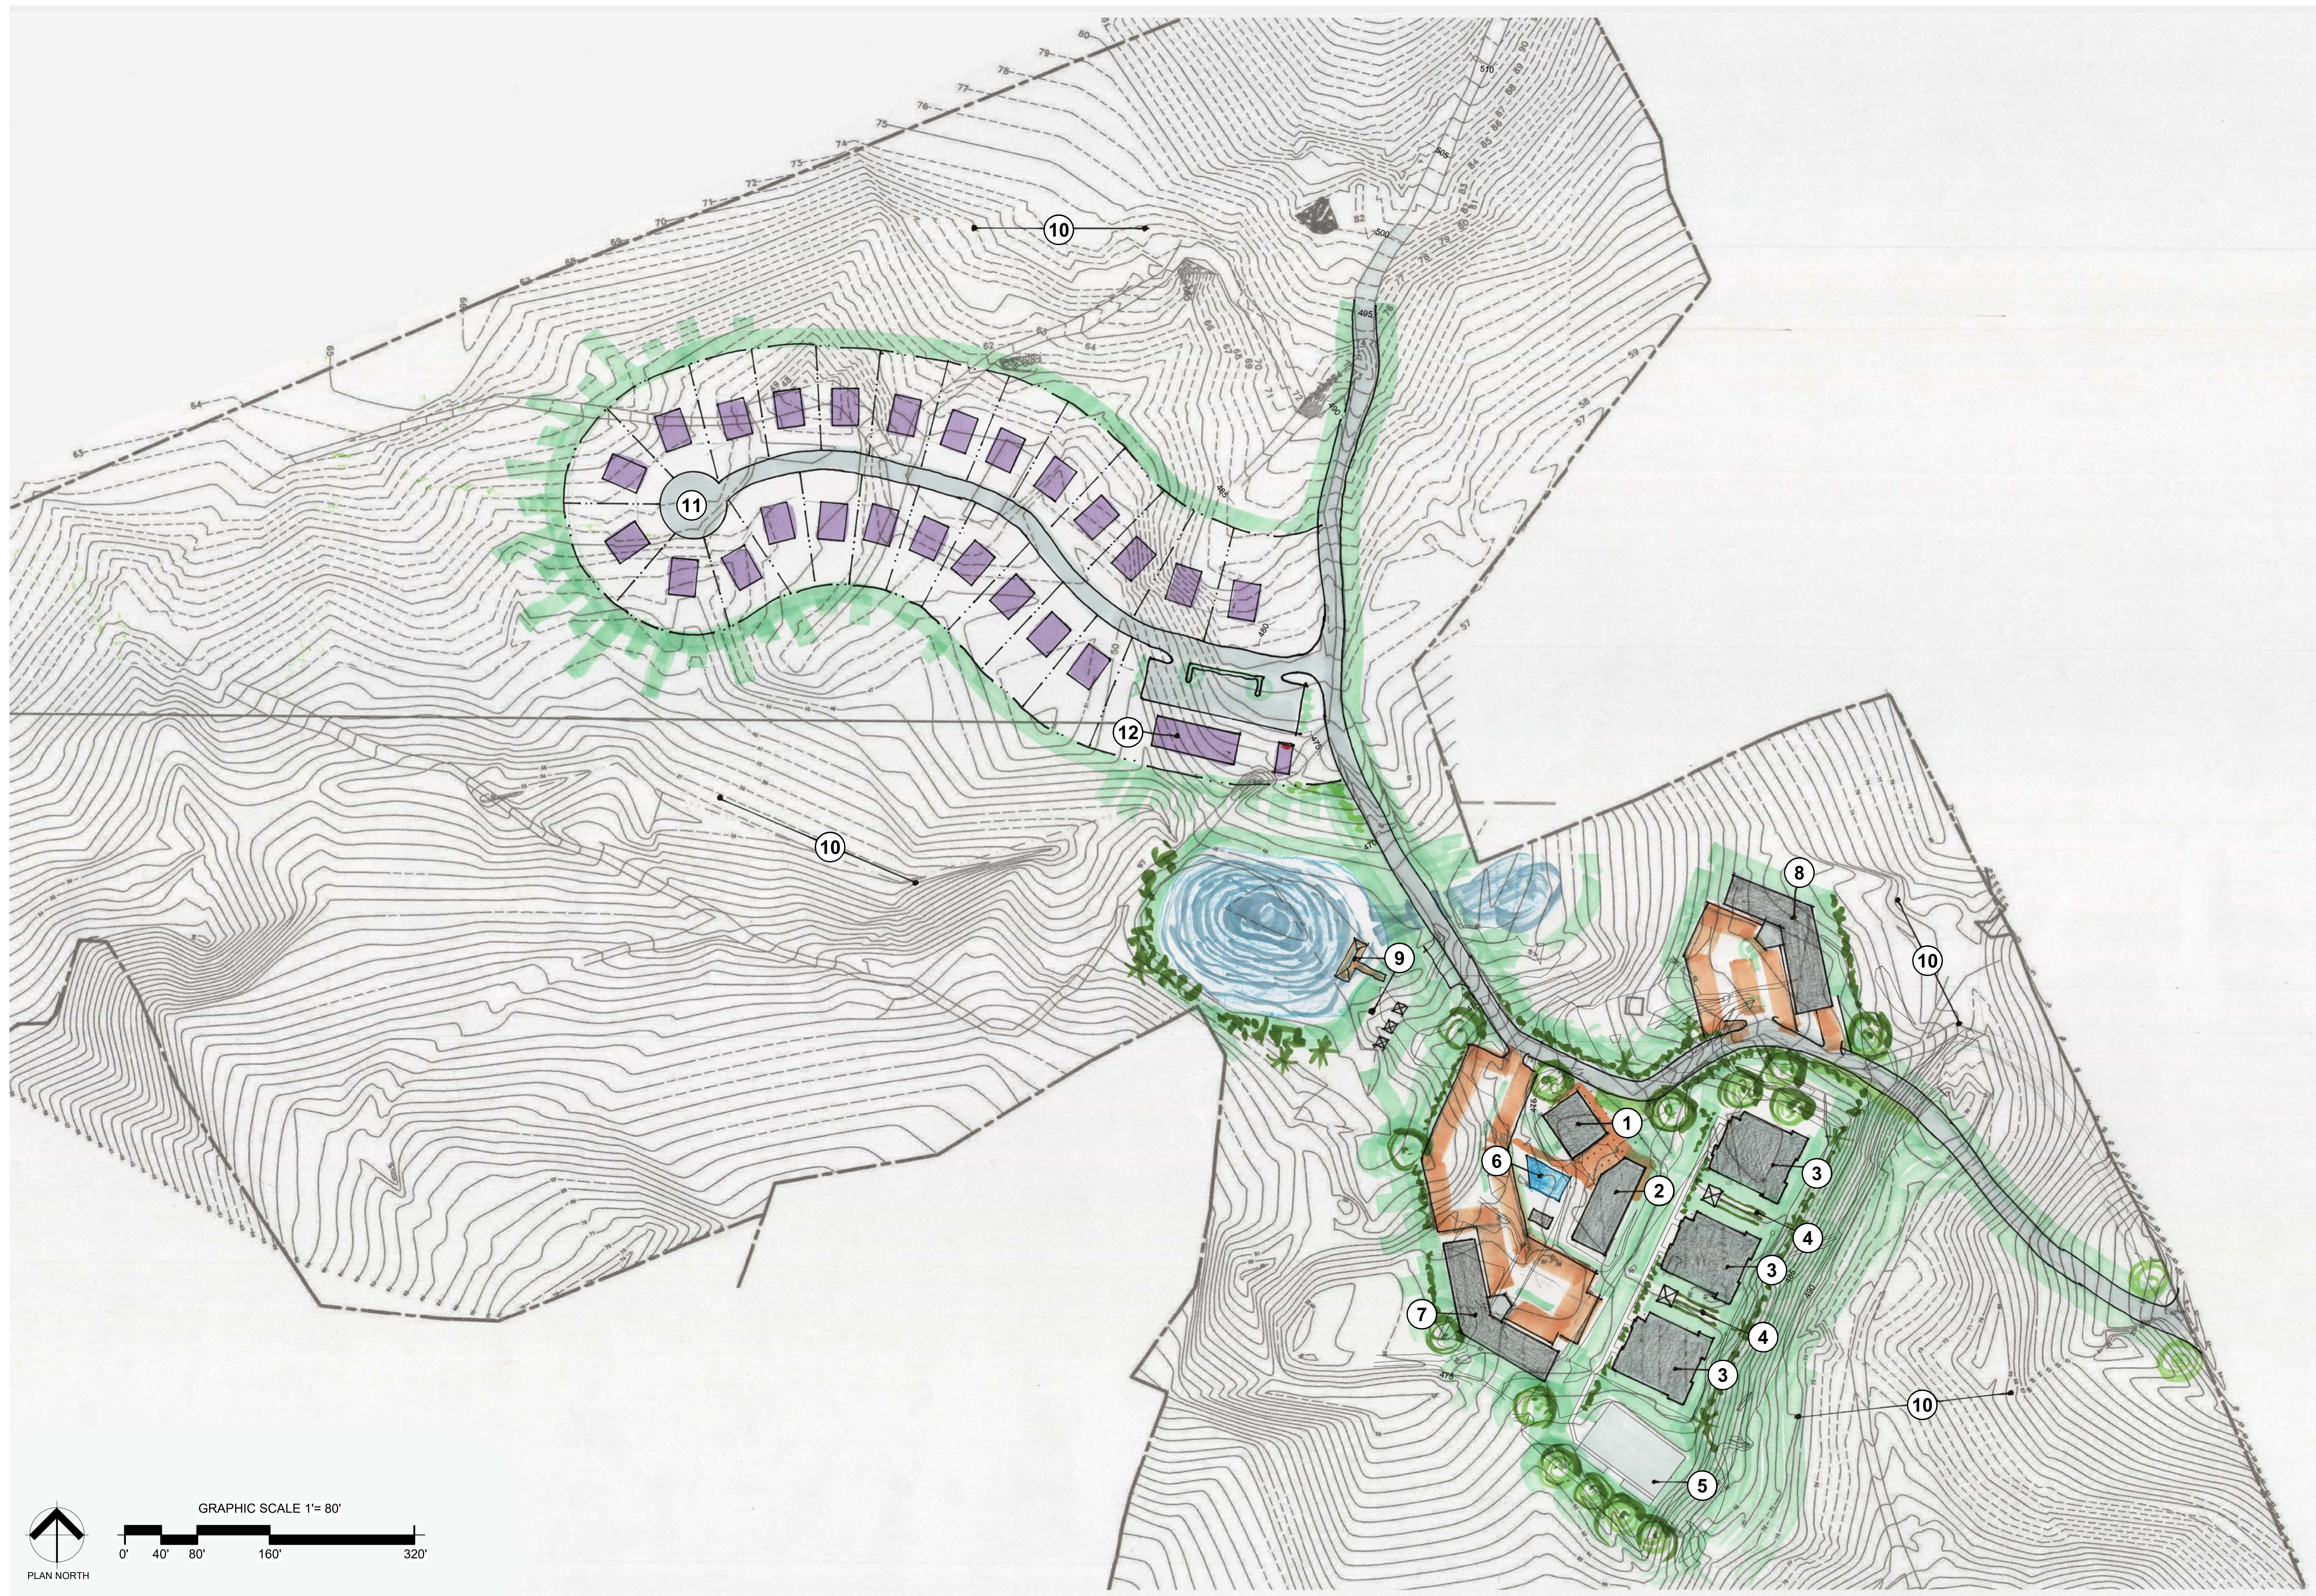

1 PRELIMINARY CONCEPT SITE PLAN
 1" = 80'-0"

PHASE I

- ① * CHAPEL, SOCIAL & MEDICAL SERVICES & MAINTENANCE OFFICE/SHOP
- ② * ADMINISTRATION & DINING HALL
- ③ * RESIDENTIAL ADAPTIVE RE-USE BUILDINGS
- ④ RESIDENT'S GARDEN
- ⑤ * SPORTS COURT
- ⑥ THERAPY POOL * EXISTING STRUCTURES

PHASE II

- ⑦ APARTMENT TOWER 1 (CAPACITY TBD)
- ⑧ APARTMENT TOWER 2 (CAPACITY TBD)
- ⑨ FISHING DOCK & LAKE BEACH
- ⑩ AGRICULTURAL USE

PHASE III

- ⑪ SINGLE FAMILY RESIDENCES
- ⑫ OFFICES & CLUB HOUSE