





PROGRESS PRINT - NOT FOR CONSTRUCTION

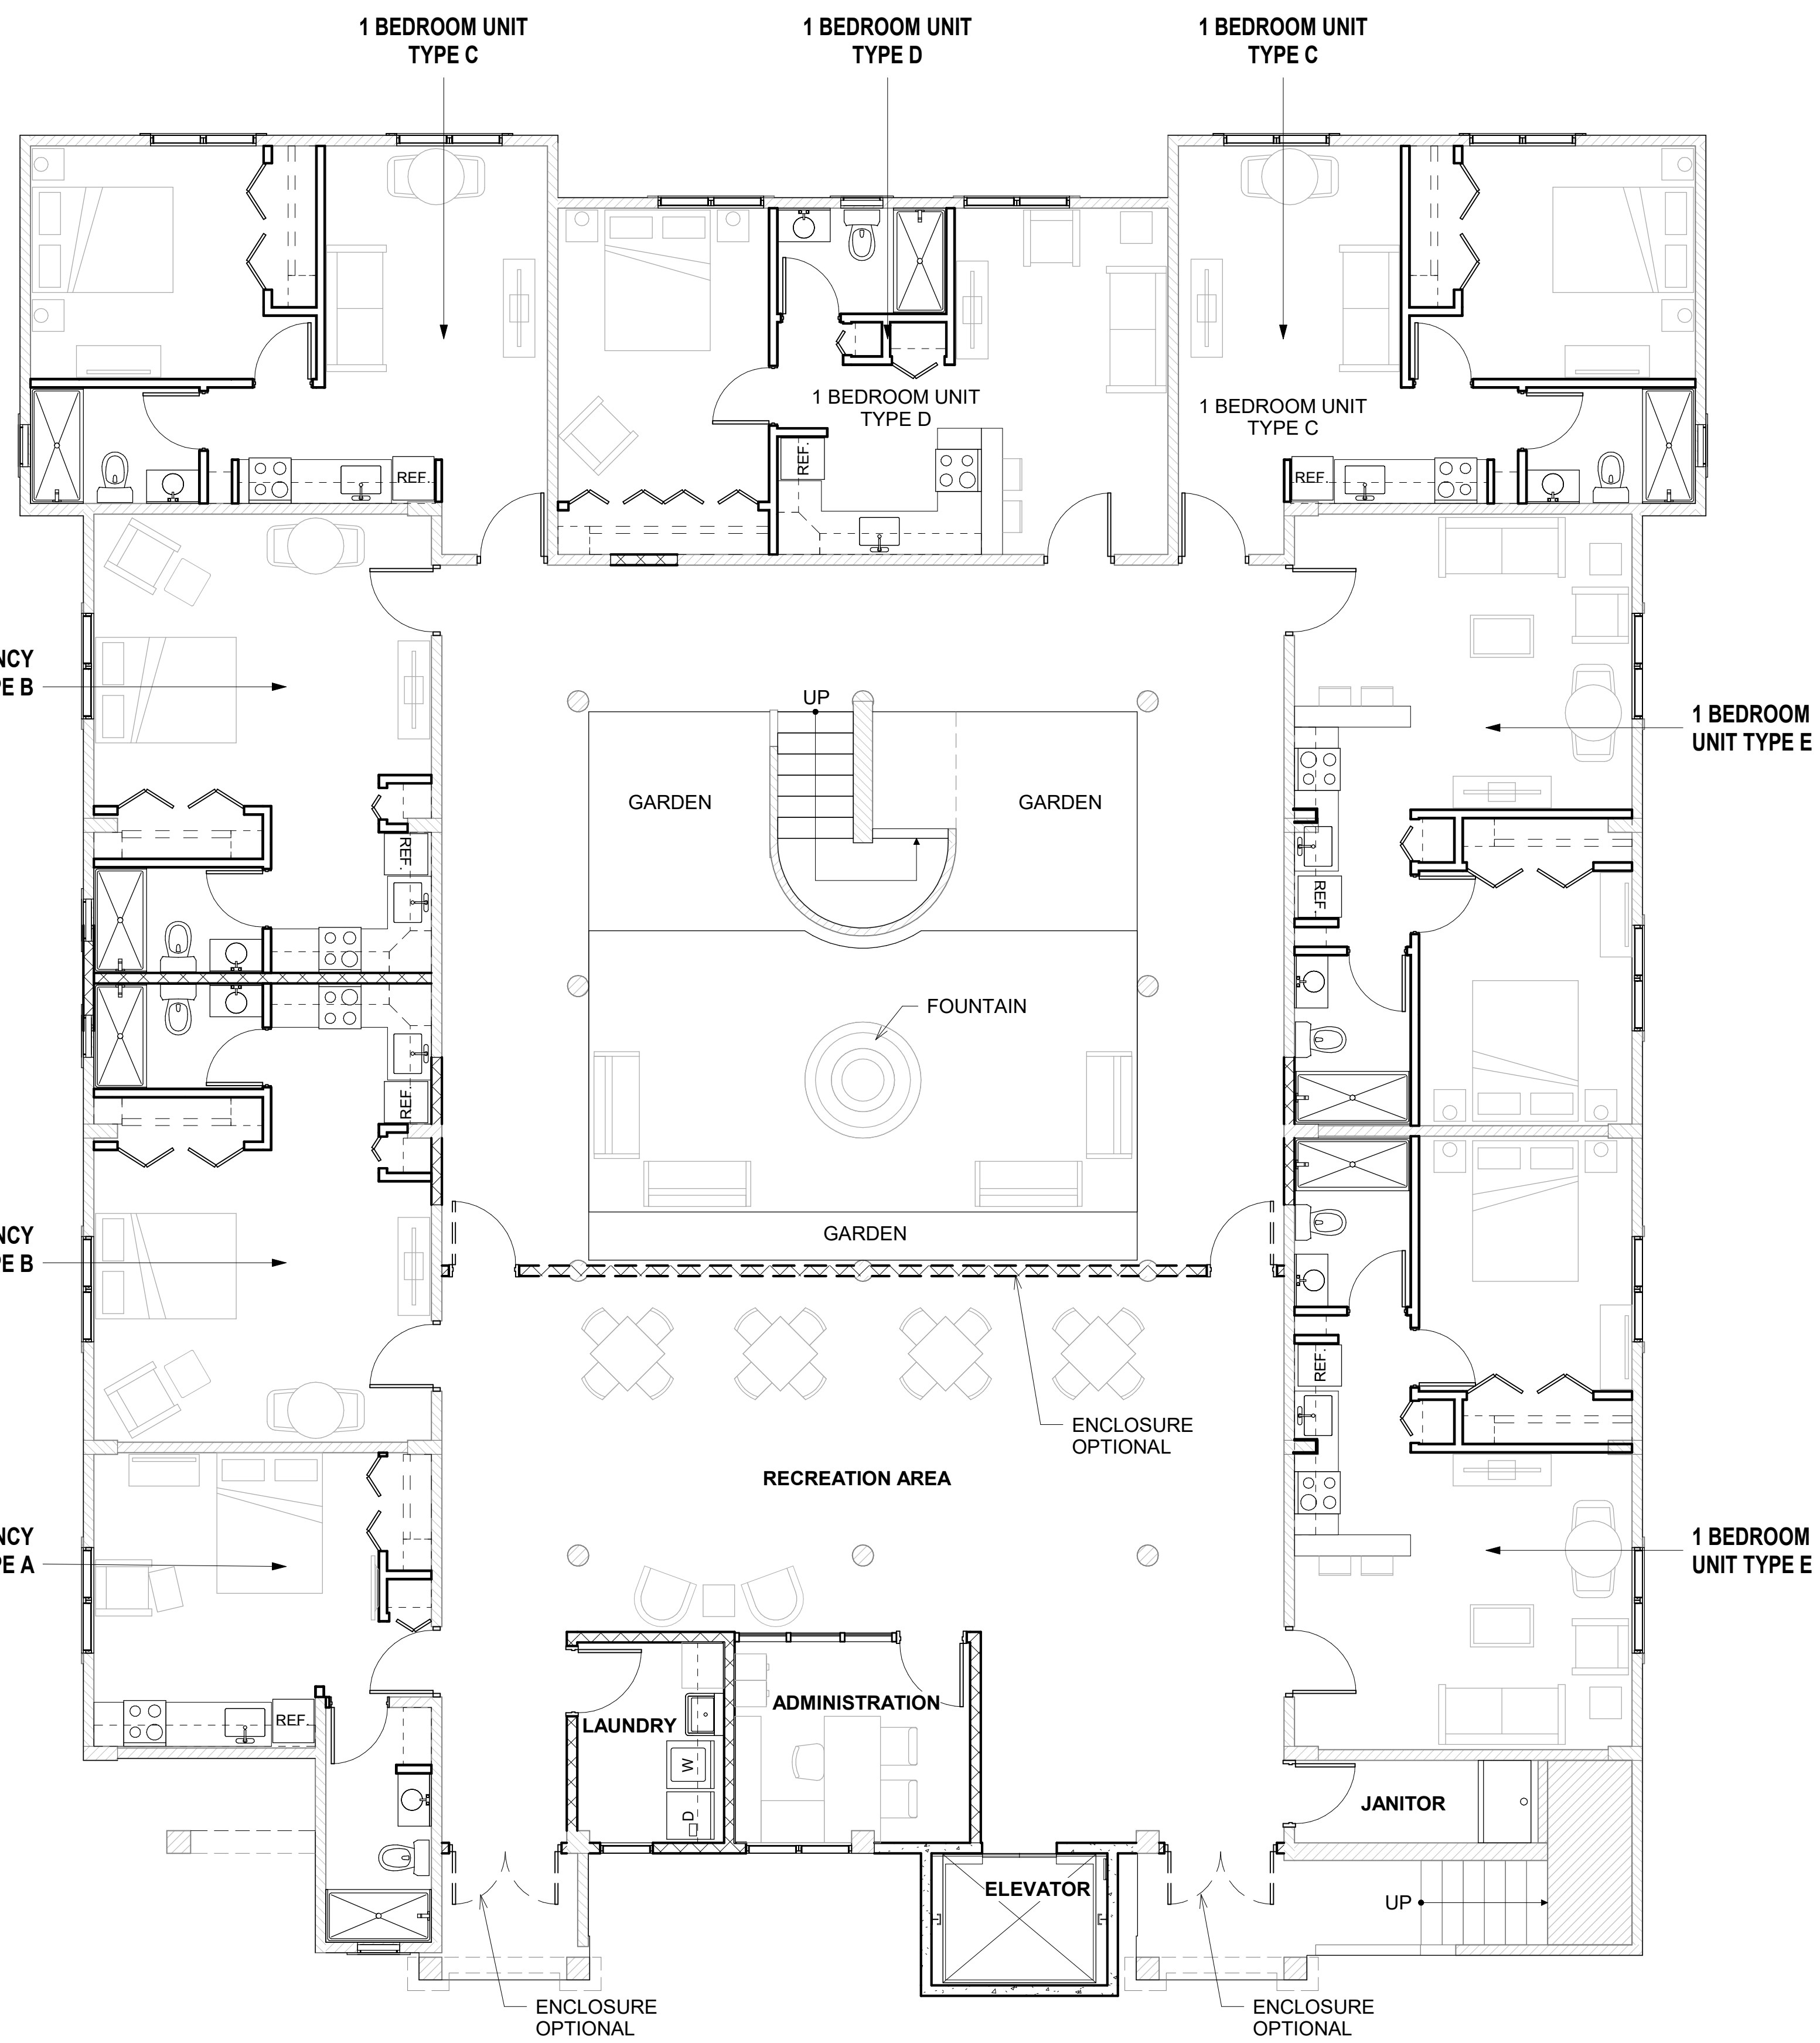


**1 RESIDENTIAL BUILDING TYPICAL FLOOR PLAN - 1ST LEVEL**  
 3/16" = 1'-0"

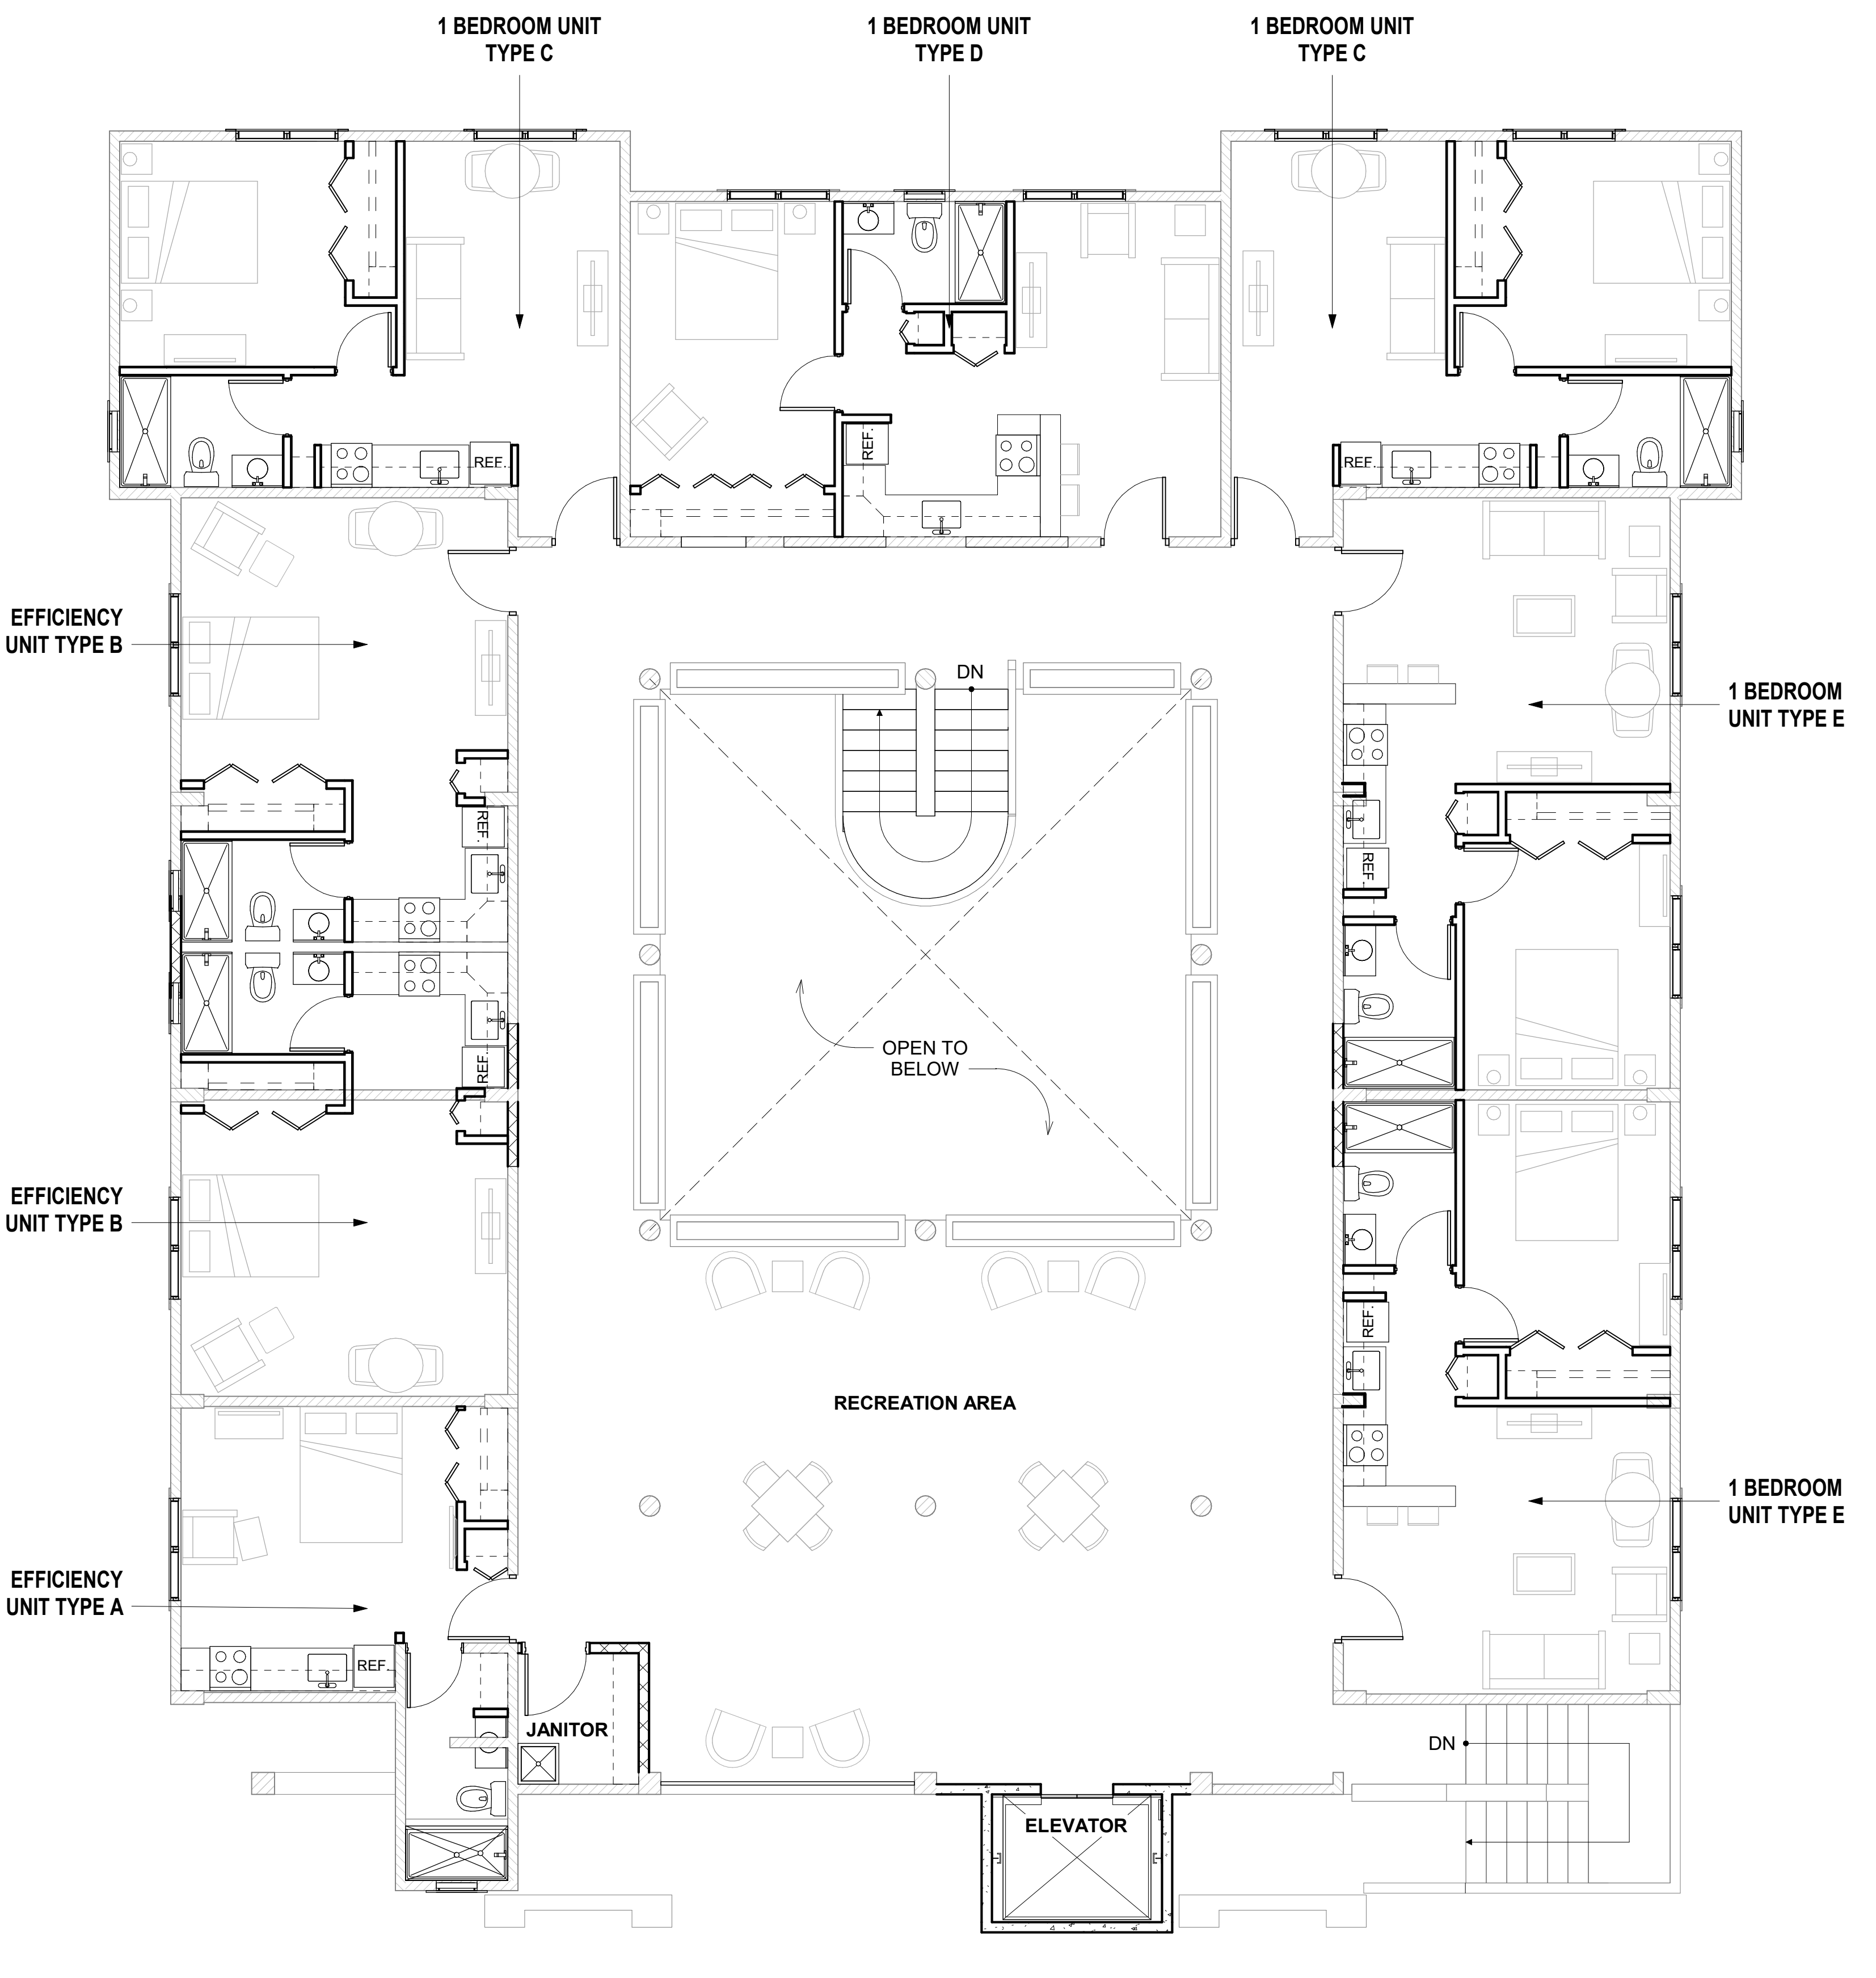

**2 RESIDENTIAL BUILDING TYPICAL FLOOR PLAN - 2ND LEVEL**  
 3/16" = 1'-0"

**Key Plan**

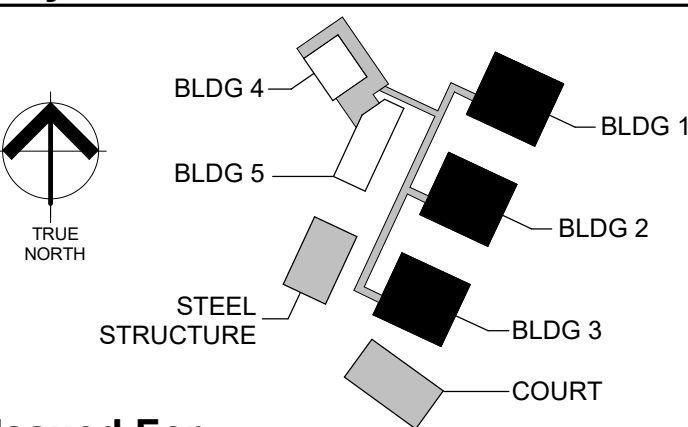

**Issued For**

Progress Print 4/20/2021

**Revisions**

No.	Description	Date

HHCP Project # 4038.00  
 Consultant Project #

Drawn By: V. MARRERO  
 Project Coordinator: F. MATTA  
 Project Manager: J. JORDAN

JOHN H. JORDAN  
 License No. 7648 09 | 24 | 2020

**RESIDENTIAL BUILDING TYPICAL PLANS**

