


1 CHAPEL & ADMINISTRATIVE SPACES
 1/4" = 1'-0"

PROGRESS PRINT - NOT FOR CONSTRUCTION

Key Plan

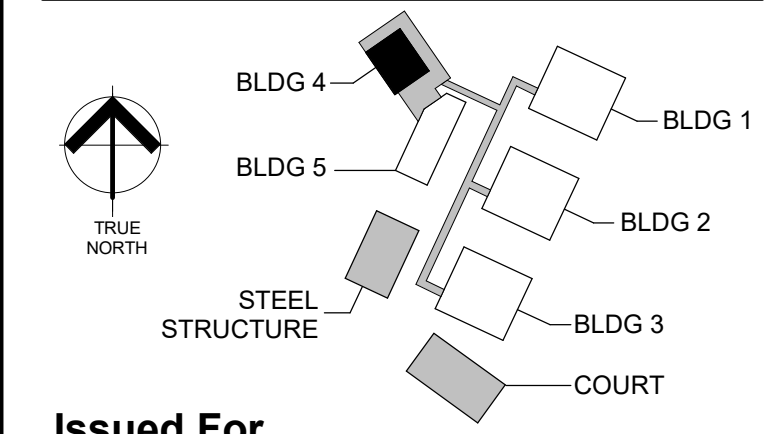

Issued For


Progress Print 4/20/2021

Revisions

NO.	DESCRIPTION	DATE

HHCP Project # 4038.00 Seal
 Consultant Project #

Drawn By: V. MARRERO
 Project Coordinator: F. MATTA
 Project Manager: J. JORDAN
 JOHN H. JORDAN License No. 7648 09 | 24 | 2020

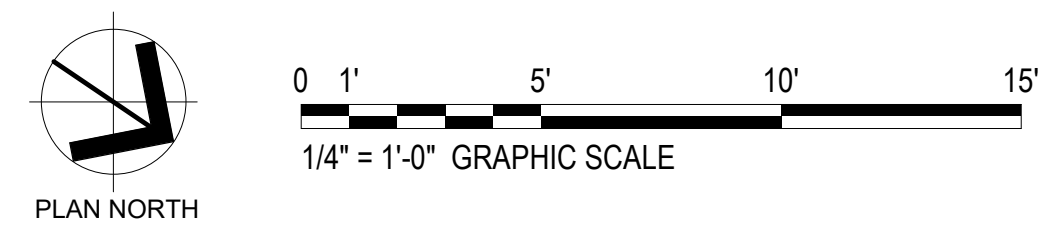

SUPPORT FACILITIES