



**1** MULTIPURPOSE ROOM & ADMINISTRATION  
1/4" = 1'-0"

**PROGRESS PRINT - NOT FOR CONSTRUCTION**




120 N. Orange Ave Orlando, Florida 32801  
P (407) 644-2656 F (407) 628-3269 HHCP.com

Camp Hope, Inc.  
**CAMP HOPE LIVING COMMUNITY**  
PHASE I - READAPTED USE  
OF EXISTING BUILDINGS  
Carr, 787 Km 4.5, Bo. Beatriz Sector Villa Rosa, Cidra, PR, 00739  
A HELMAN HURLEY CHARVAT PEACOCK / ARCHITECTS, INC. PROJECT



**Key Plan**

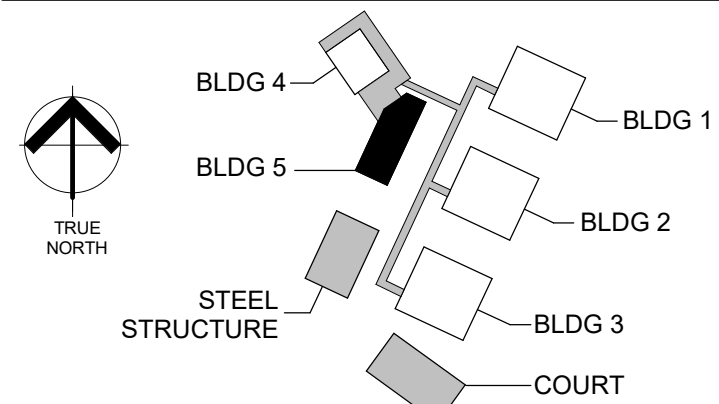

**Issued For**

Progress Print 4/20/2021

**Revisions**

| NO. | DESCRIPTION | DATE |
|-----|-------------|------|
|     |             |      |
|     |             |      |
|     |             |      |
|     |             |      |

HHCP Project # 4038.00 Seal  
Consultant Project #

Drawn By: V. MARRERO  
Project Coordinator: F. MATTA  
Project Manager: J. JORDAN

JOHN H. JORDAN  
License No. 7648 09 | 24 | 2020



**SUPPORT FACILITIES**